






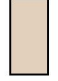



**LEGEND**

	Cement Bound Sand		Fibre Optic Cable Duct
	DC Cable Duct		Protection Slab
	DC Cable		Native Soil Backfill
			Warning Tape
			Below Ground


REV	DATE	BY	DESCRIPTION	CHK	APP
1	25/10/2018	JPW	FIRST ISSUE	JD	NC

DRAWING STATUS: **FINAL**

2 London Square, Cross Roads, Guildford, Surrey, GU1 1UN, UK  
 T +44 (0) 1483 528 400, F +44 (0) 1483 528 989  
 wsp.com



CLIENT: **AQUIND**




PROJECT: **AQUIND Interconnector**

TITLE: **Typical cross-section of DC cable installation along roads**

SCALE AT AS:	1:10	CHECKED:	KH	APPROVED:	NC
PROJECT NO.:	EN020022	DESIGNED:	KH	DRAWN:	JPW
DRAWING NO.:	EN020022-PEIR-3.12	DATE:	25/10/2018	REV:	1

© WSP UK Ltd

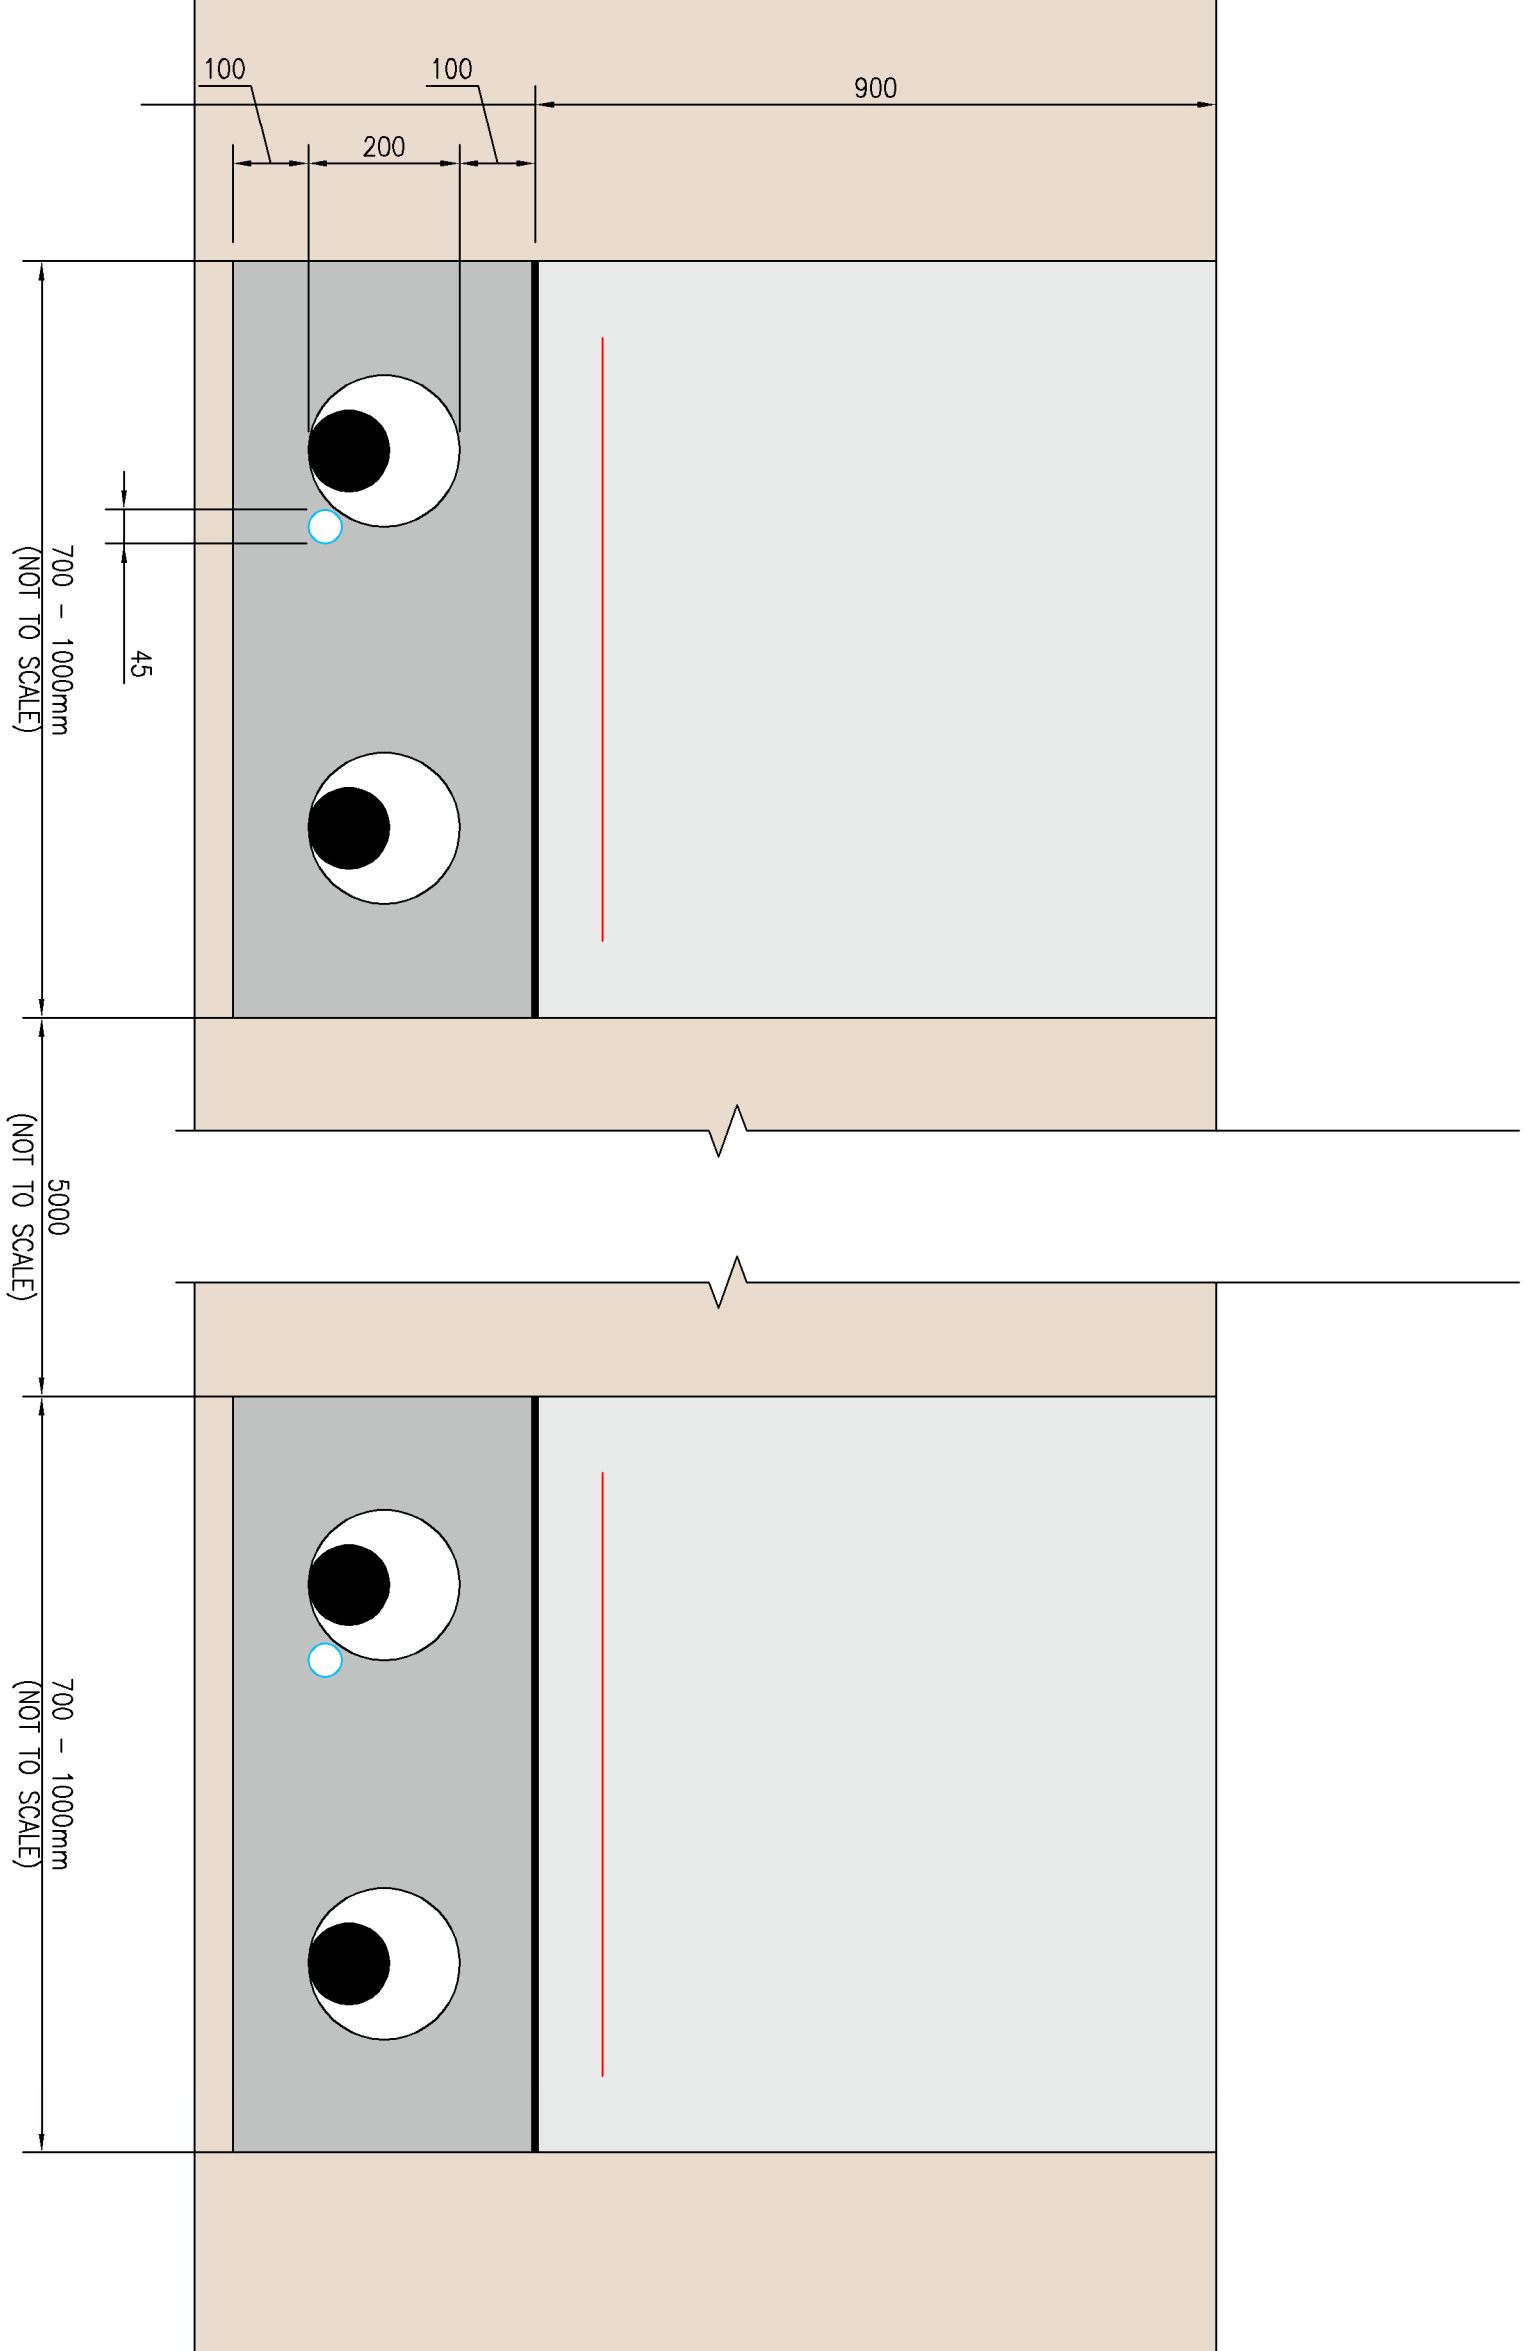

ORIGINAL SCALE 1:10

NOTES:  
 1. ALL DIMENSIONS ARE IN MILLIMETRES