


File name: WSP\GROUP\COMMON\DATA\PROJECTS\2020\X262\05816 - AQUIND VO NO.3E MODELS AND DRAWINGS\2020 - TASK 3 UK LAND/PEIR REPORT\FIGURE 15.9 - LANDSCAPE MITIGATION PLANNING

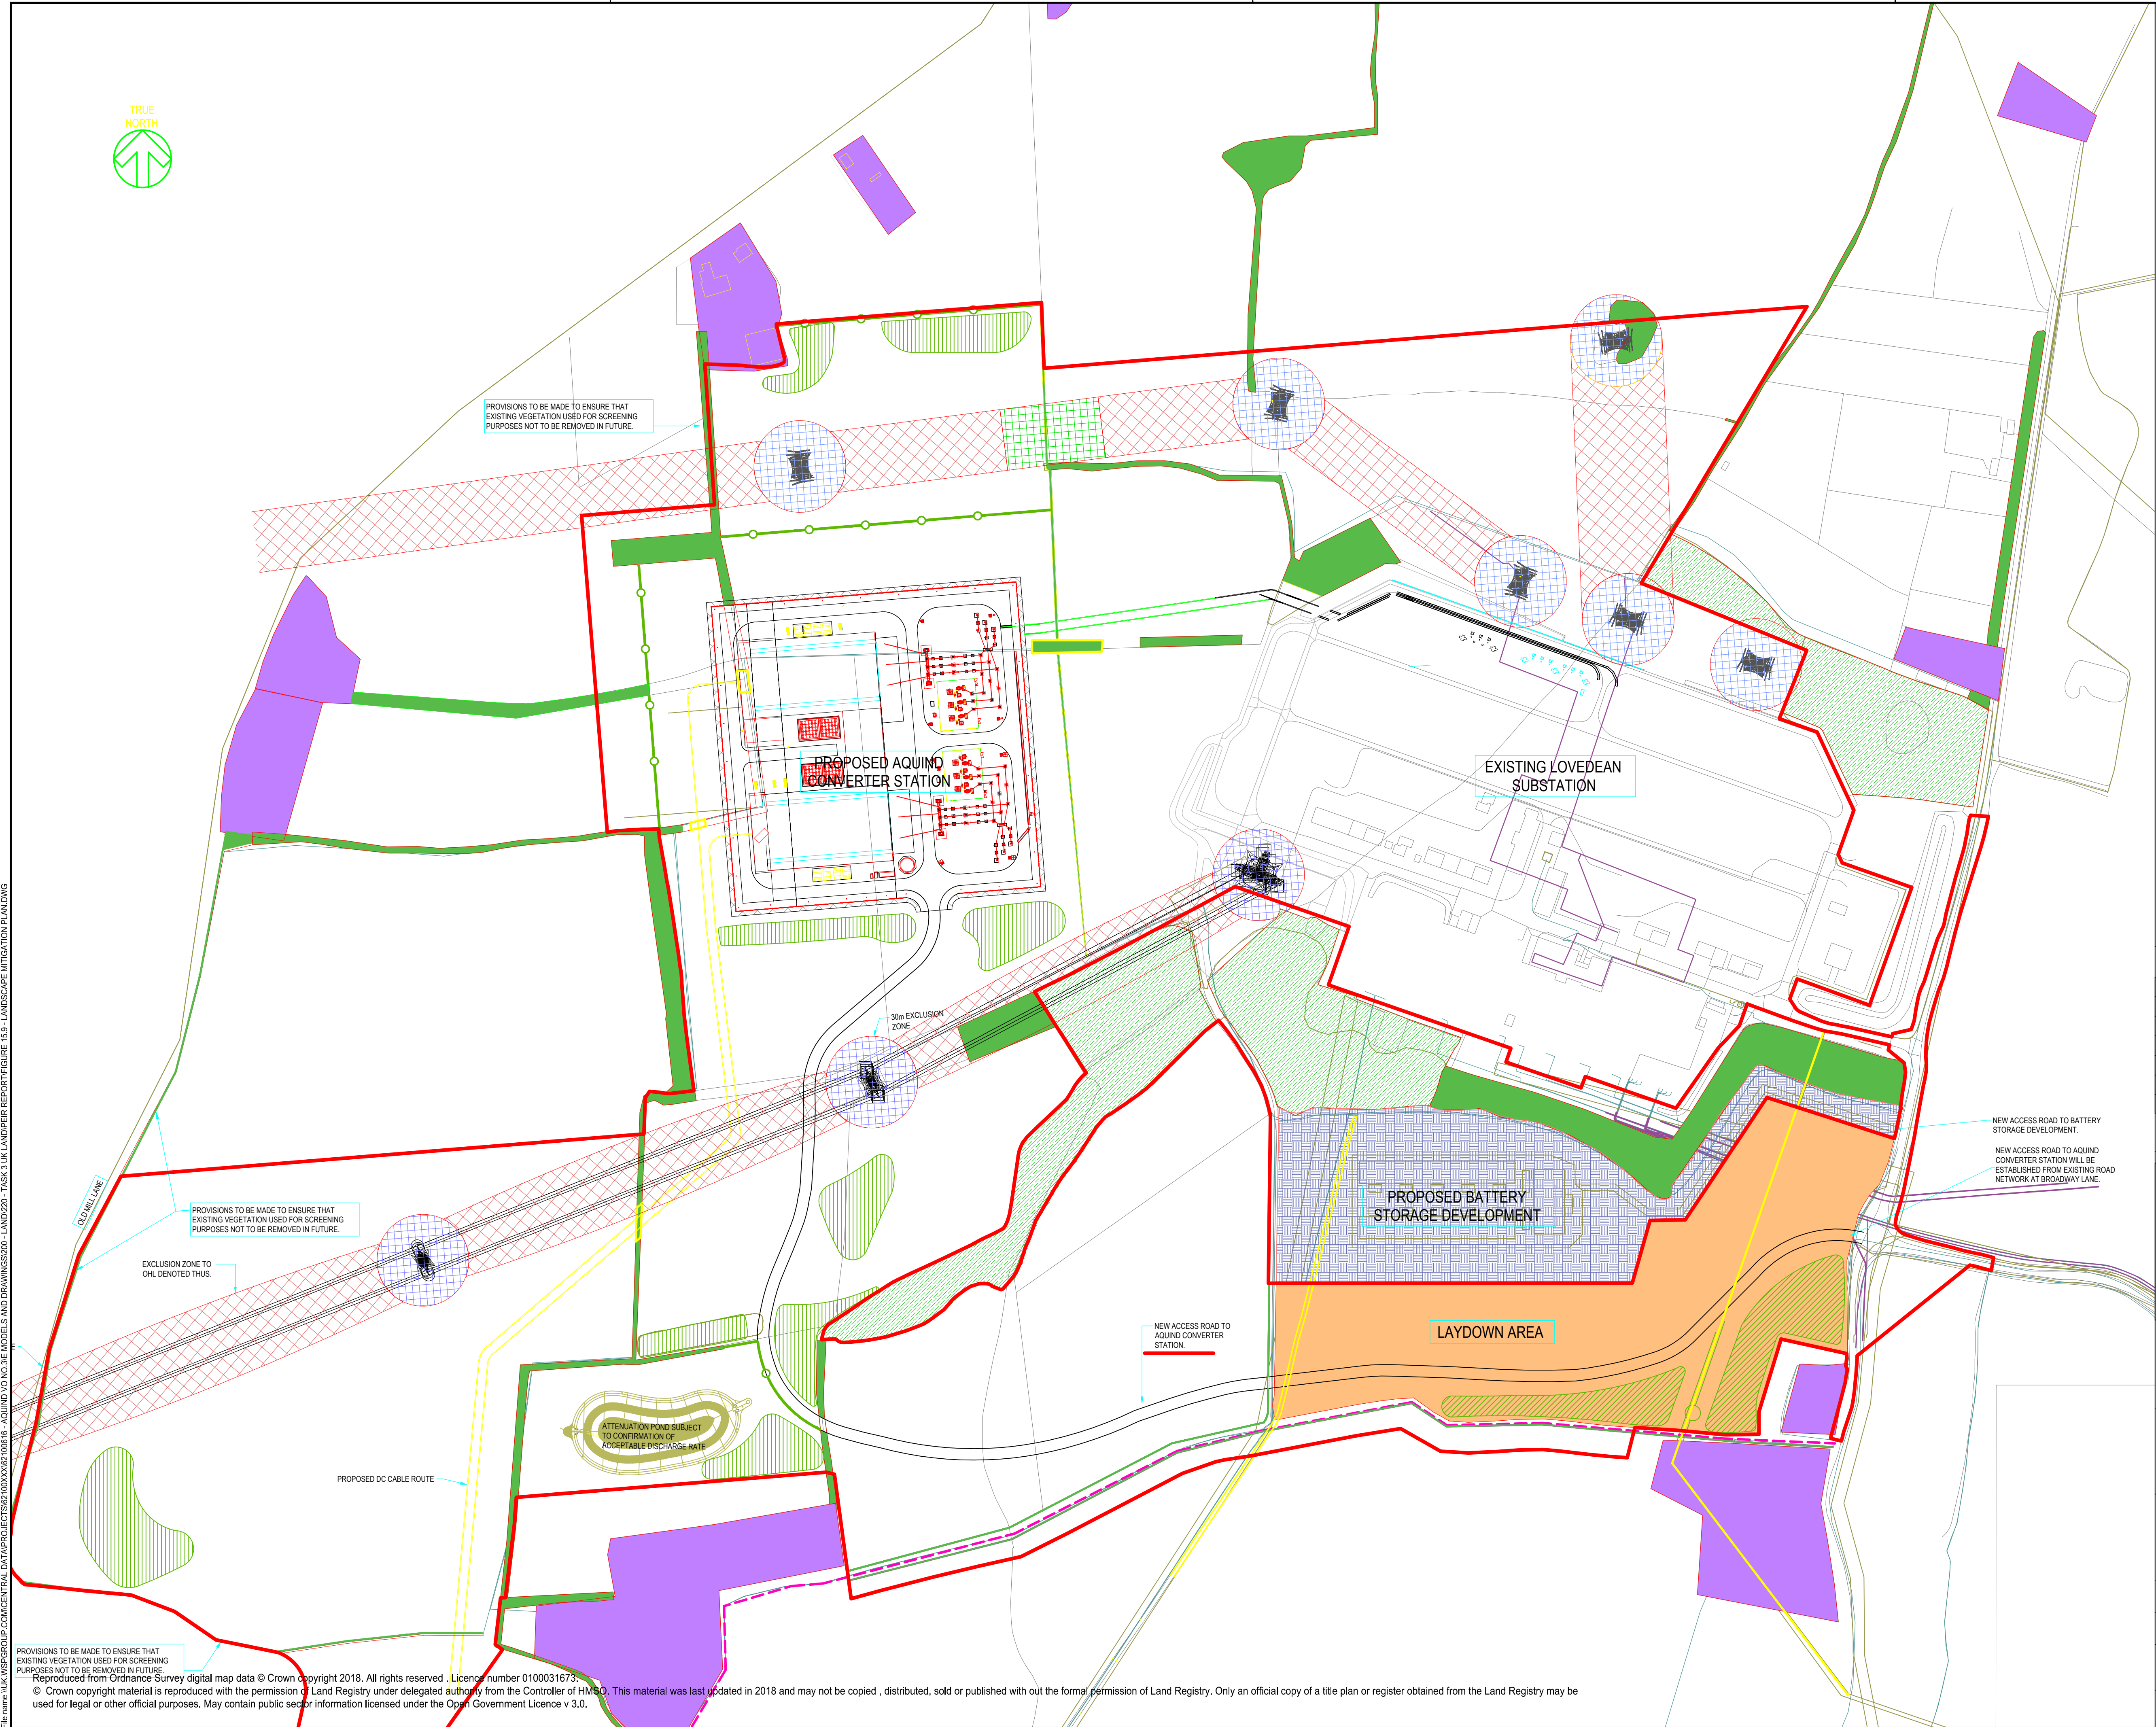

KEY	
	SITE BOUNDARY
	SITE LAYDOWN AREA
	BATTERY STORAGE DEVELOPMENT
	RESIDENTIAL
	EXISTING VEGETATION
	ANCIENT WOODLAND
	NEW COPSE PLANTING REQUIRED
	NEW HEDGEROW WITH TREES
	DENOTES 30CM EXCLUSION ZONE AROUND PYLON WHERE CONSTRUCTION ACTIVITY IS PROHIBITED
	DENOTES EXCLUSION ZONE LOCAL TO SAG IN OHL WHERE CONSTRUCTION ACTIVITY/VEHICLES IS PROHIBITED
	DENOTES AREA WHERE CARE IS TO BE TAKEN WHEN WORKING LOCAL TO OHL
	PROW

REV	DATE	BY	DESCRIPTION	CHK	APP
01	17/12/2018	JL	FINAL		

DRAWING STATUS:	FINAL
-----------------	-------

wsp

WSP House, 70 Chancery Lane, London, WC2A 1AF, UK
T+ 44 (0) 207 314 5000, F+ 44 (0) 207 314 5111
wsp.com

CLIENT:

AQUIND

PROJECT:

AQUIND Interconnector

TITLE:

**FIGURE 15.9
LANDSCAPE MITIGATION PLAN**

SCALE AT A1:	1:2000	CHECKED:	CH	APPROVED:	CH
PROJECT No:	EN020022	DESIGNED:	MB	DRAWN:	JL
DRAWING No:	EN020022-PEIR-15.9	DATE:	01/01/2018	REV:	01